


# Illuminated Exterior Sign

## Horizontal Site Monument

GDS Sign Type: Monument 1

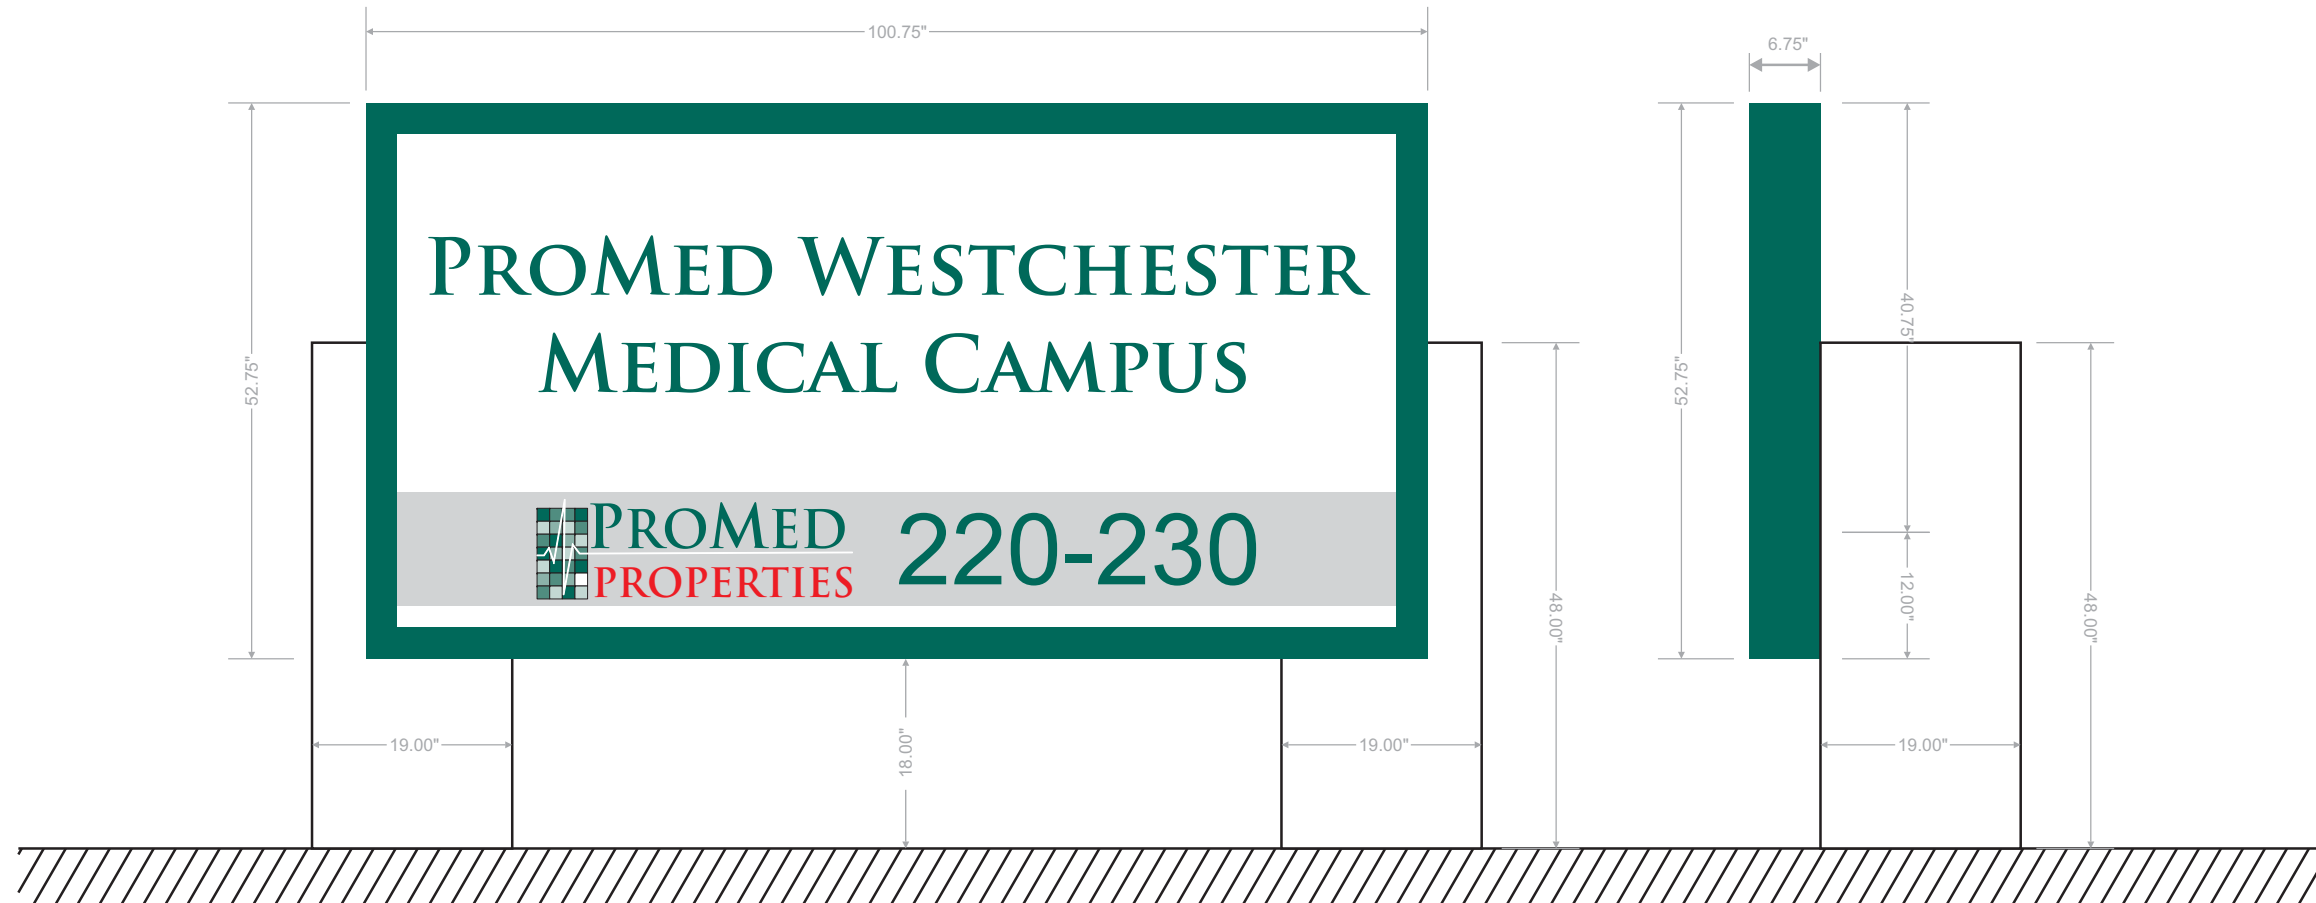

**CASE OUTSIDE DIMENSIONS:** 52-3/4"H x 100-34"W X 6-3/4"T

**VIEWABLE AREA:** 46-34"H x 94-3/4"W

**CONSTRUCTION:** Premium quality extruded aluminum  
 Outdoor rated w/ weather resistant upgrades  
 Locking hinged door  
 Fully UL-listed appliances utilizing existing electrical connection  
 Single sided acrylic insert



This drawing is the property of Grafton Data Systems, Inc. and may not be reproduced without the written consent of the company. Unauthorized duplication is subject to a design fee of \$1,500.

**PROJECT TITLE**  
 ProMed Plaza  
 230 Westchester Ave


**DATE**  
 9/8/10  
**SCALE**  
 1" = 2'

**DESIGNER**  
 Eric Ma  
**PO #**

I understand and accept this drawing for review under these terms:  
 Signature: \_\_\_\_\_ Date: \_\_\_\_\_  
 Approved for production:  
 As Is  With Changes Noted

**DRAWING #**  
 1  
**SHEET**  
 1 of 4

# Mounting Method

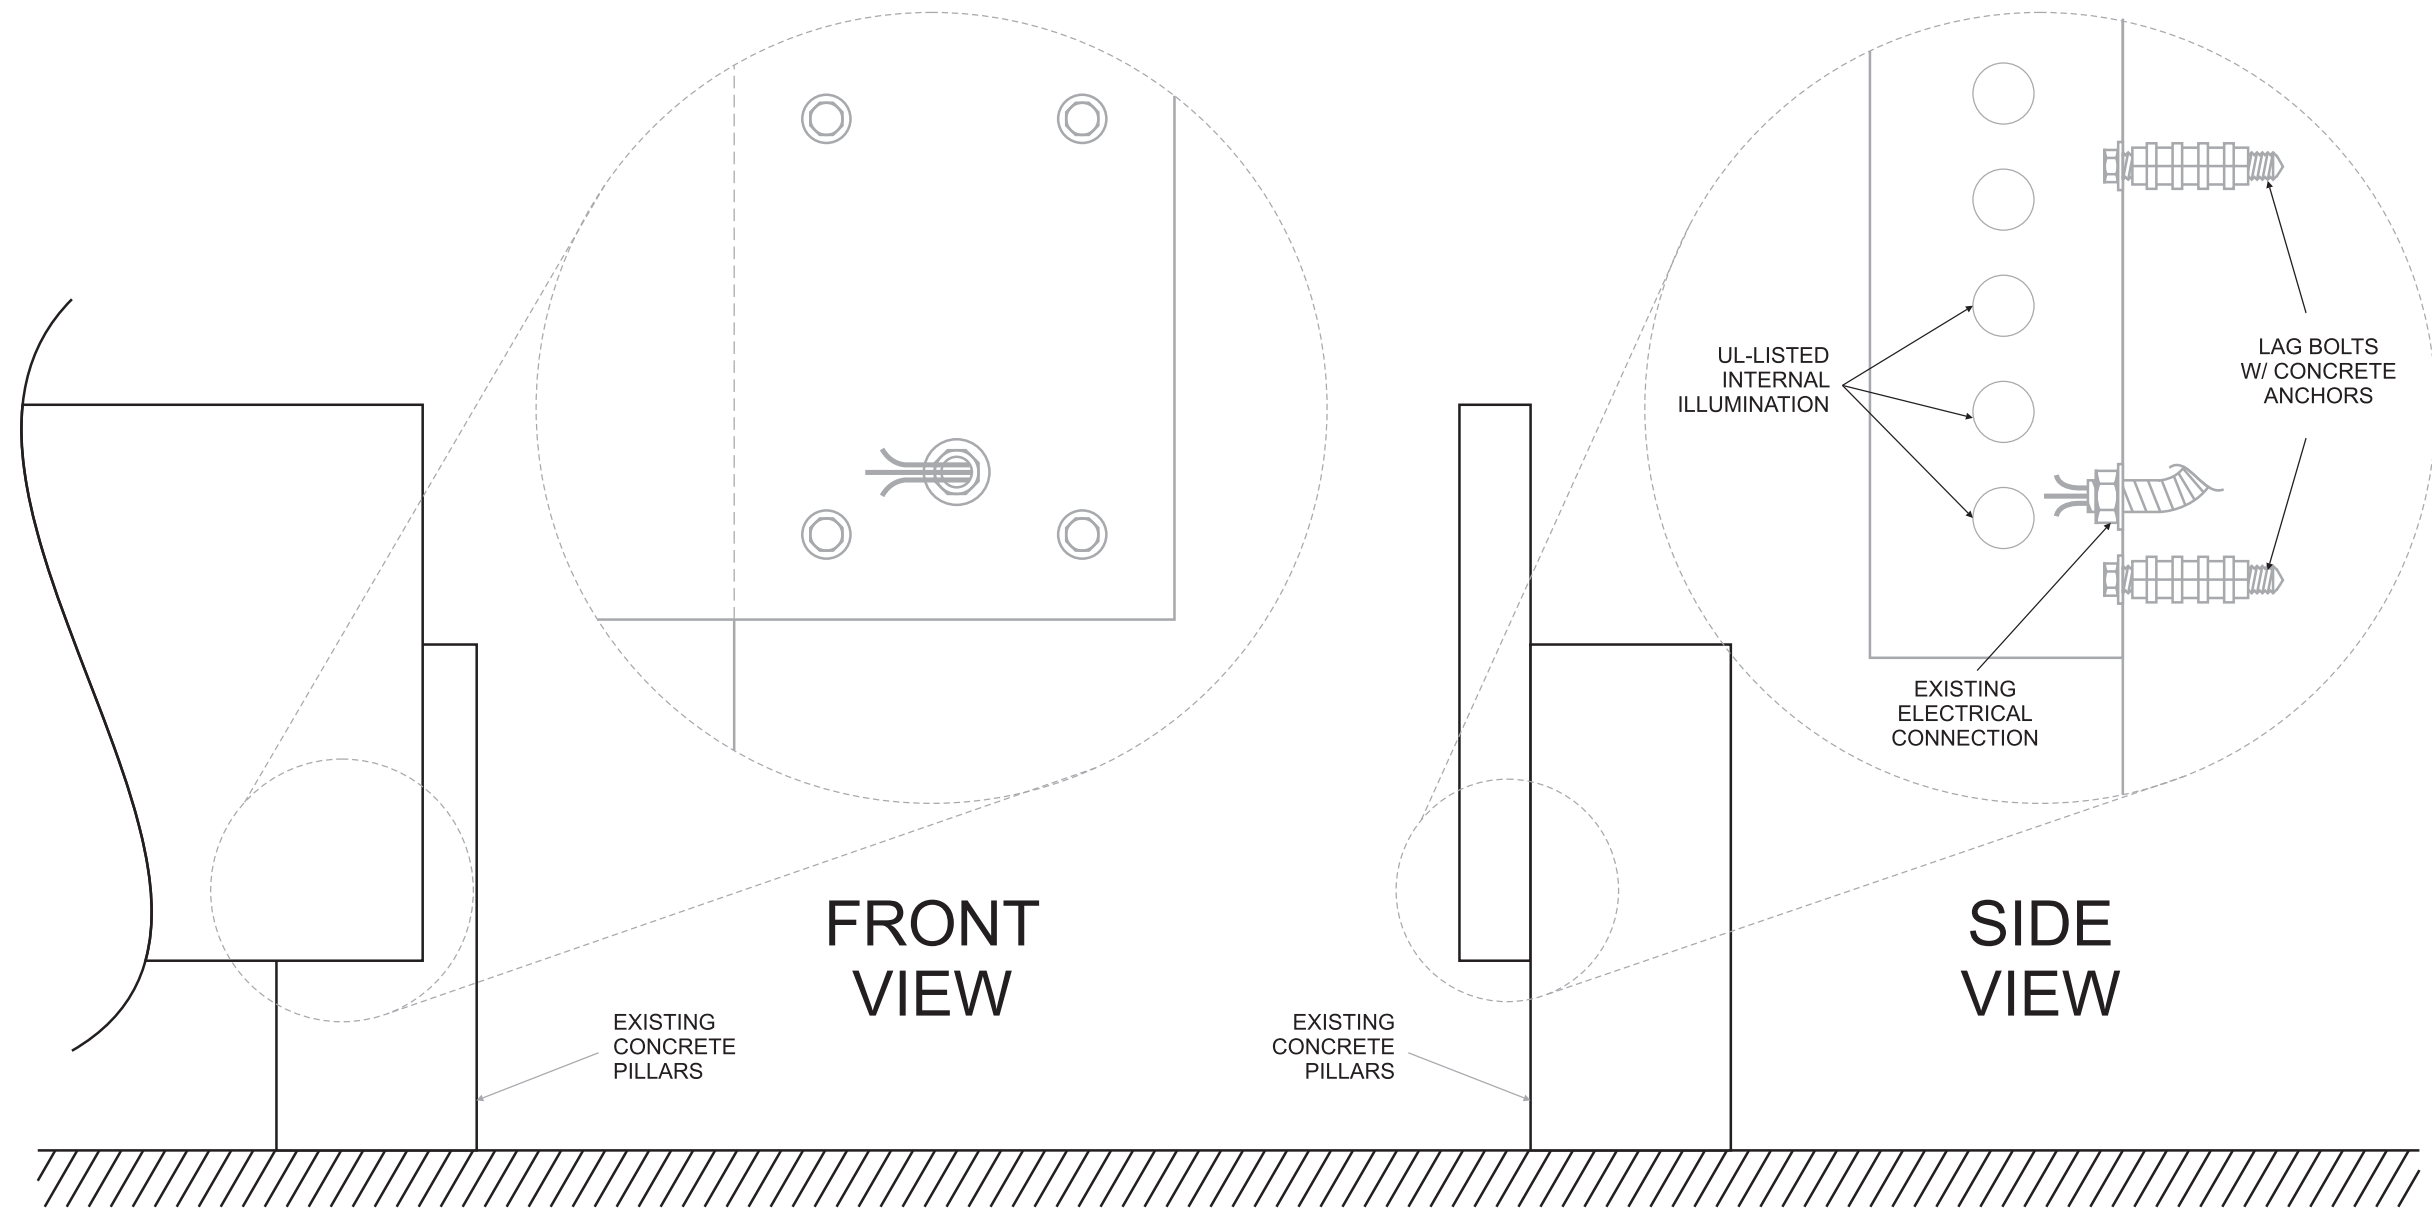

This drawing is the property of Grafton Data Systems, Inc. and may not be reproduced without the written consent of the company. Unauthorized duplication is subject to a design fee of \$1,500.

**PROJECT TITLE**  
ProMed Plaza  
230 Westchester Ave

**DATE**  
9/8/10

**SCALE**  
1" = 2'

**DESIGNER**  
Eric Ma

**PO #**

I understand and accept this drawing for review under these terms:  
Signature: \_\_\_\_\_ Date: \_\_\_\_\_


Approved for production:

As Is  With Changes Noted


**DRAWING #**  
2

**SHEET**  
2 of 4

# Site Location

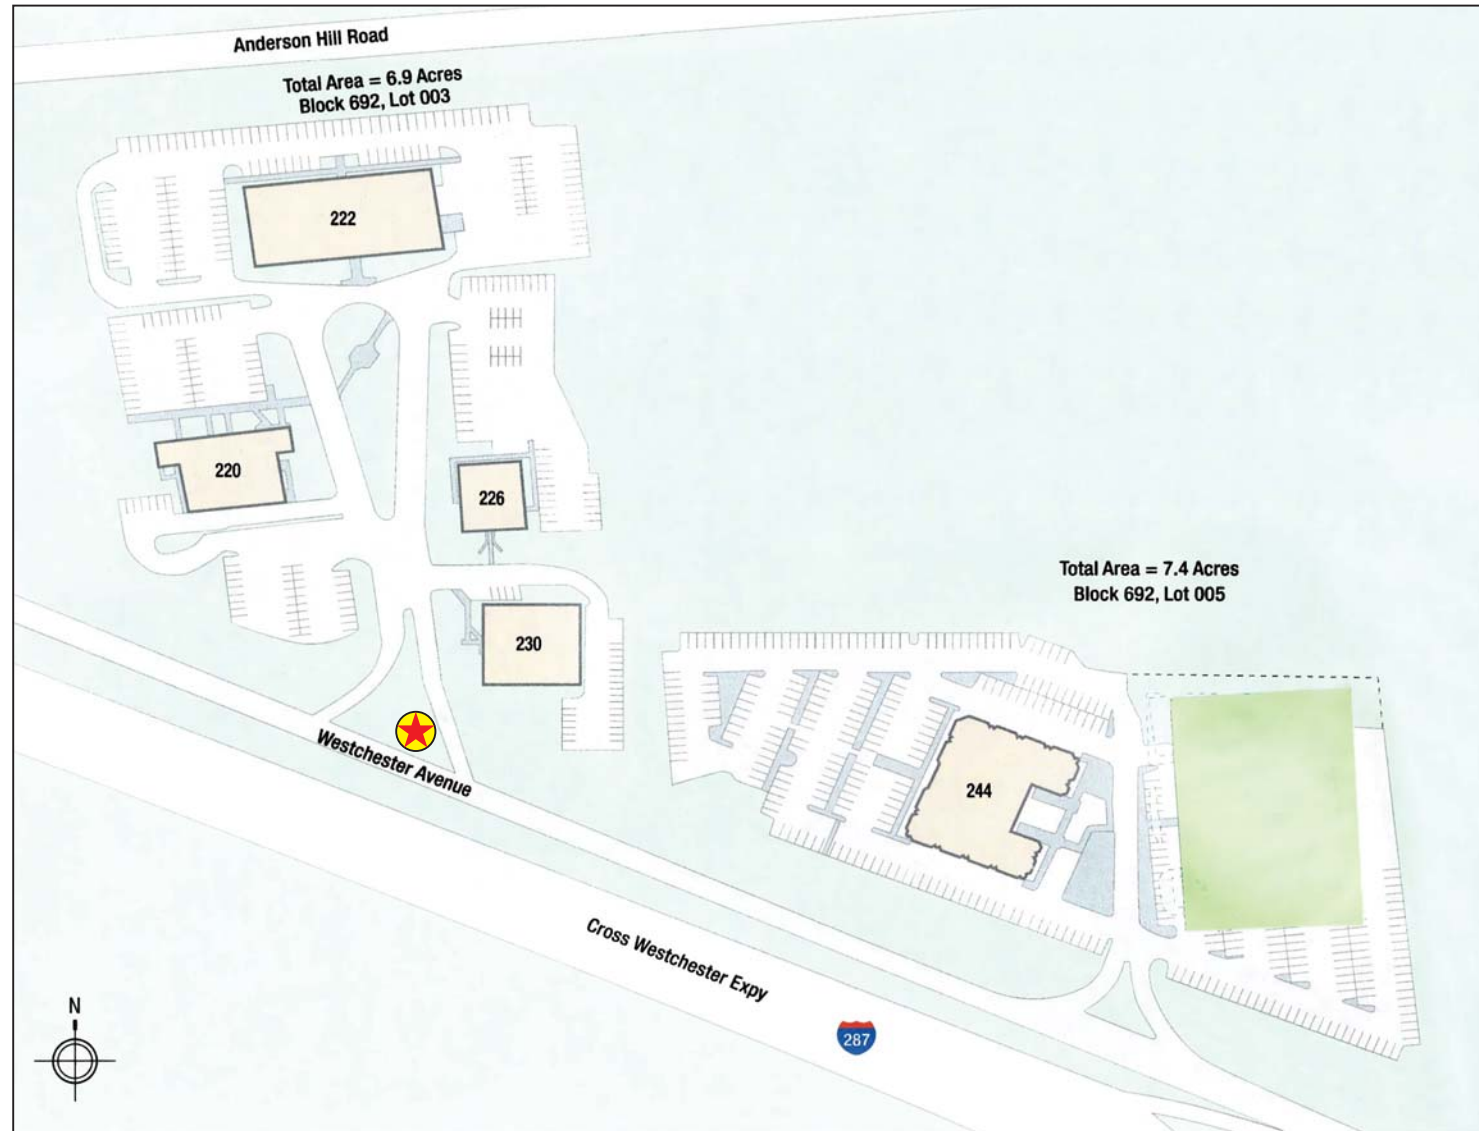

 PROPOSED LOCATION

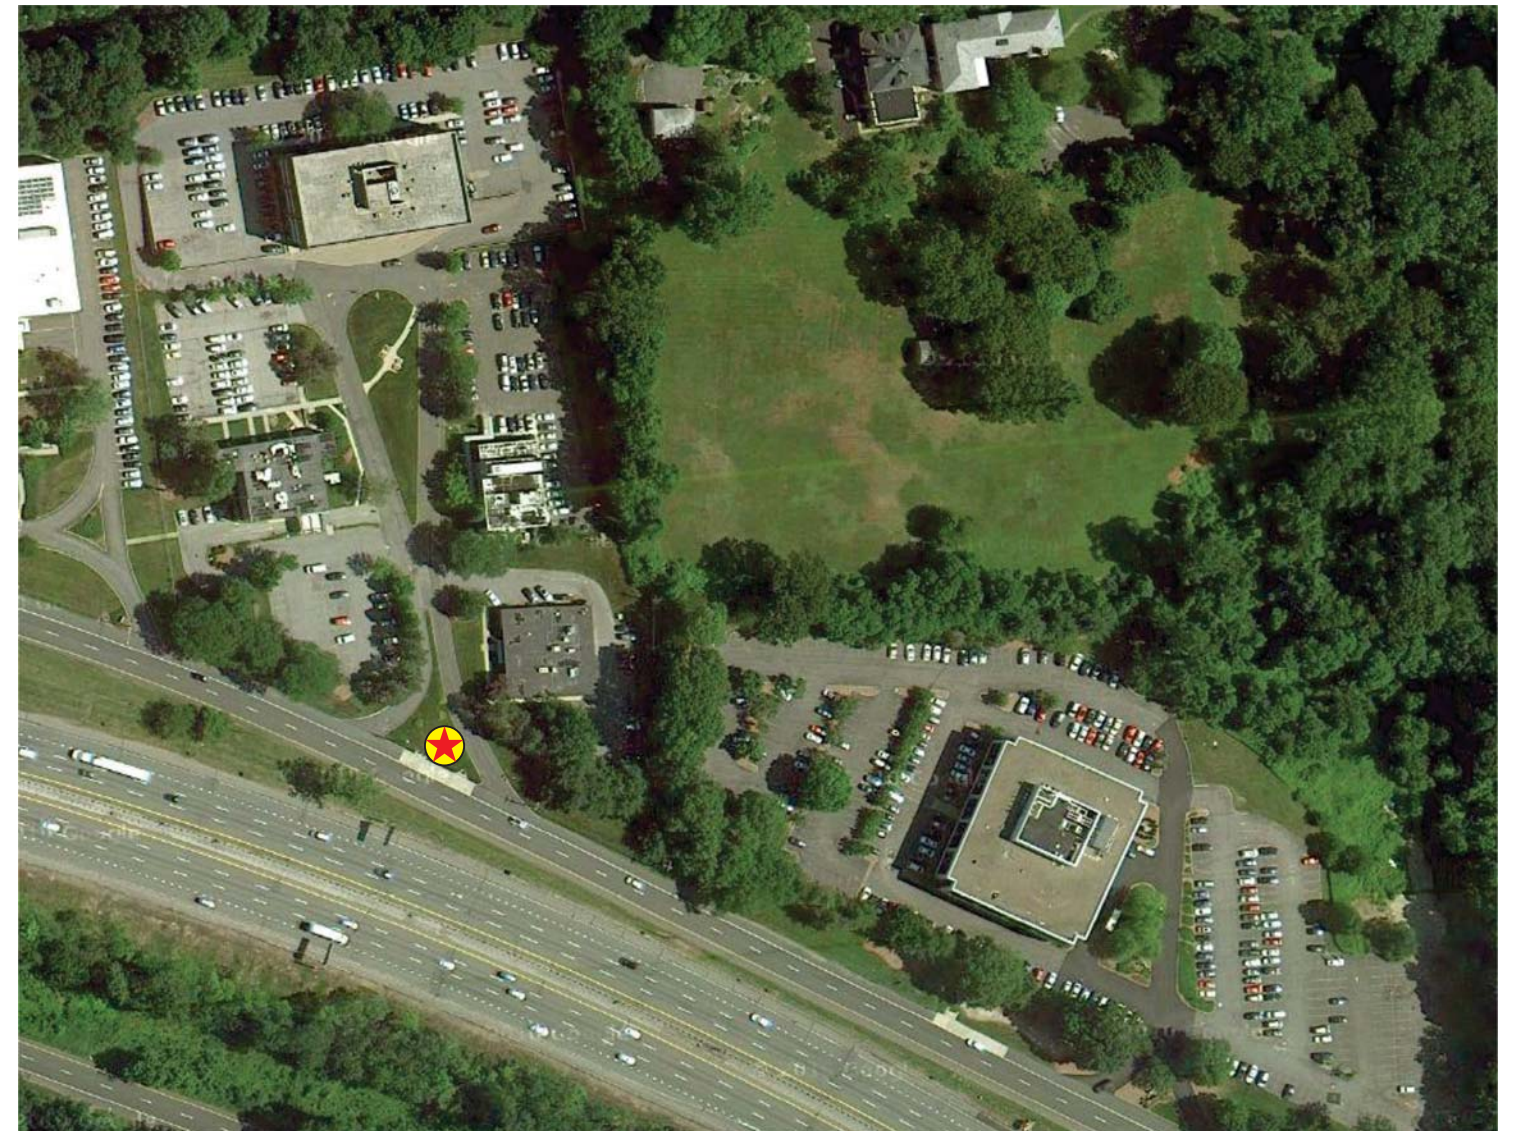

 PROPOSED LOCATION



This drawing is the property of Grafton Data Systems, Inc. and may not be reproduced without the written consent of the company. Unauthorized duplication is subject to a design fee of \$1,500.

<b>PROJECT TITLE</b>	<b>DATE</b>	<b>DESIGNER</b>	I understand and accept this drawing for review under these terms: Signature: _____ Date: _____	<b>DRAWING #</b>
<i>ProMed Plaza 230 Westchester Ave</i>	9/8/10	Eric Ma		3
	<b>SCALE</b>	<b>PO #</b>	Approved for production: As Is <input type="checkbox"/> With Changes Noted <input type="checkbox"/>	<b>SHEET</b>
				3 of 4



EXISTING SIGNAGE



PROPOSED NEW SIGNAGE



This drawing is the property of Grafton Data Systems, Inc. and may not be reproduced without the written consent of the company. Unauthorized duplication is subject to a design fee of \$1,500.

<b>PROJECT TITLE</b>	<b>DATE</b>	<b>DESIGNER</b>	I understand and accept this drawing for review under these terms: Signature: _____ Date: _____  Approved for production: As Is <input type="checkbox"/> With Changes Noted <input type="checkbox"/>	<b>DRAWING #</b>
<i>ProMed Plaza 230 Westchester Ave</i>	9/8/10	Eric Ma		4
	<b>SCALE</b>	<b>PO #</b>		<b>SHEET</b>
				4 of 4