



167 west 81st street, NYC
TEL: (212) 769-4992
FAX: (212) 496-9649
www.audreysigns.com
signs@audreysigns.com


CLIENT:
MJM Services
Constantina Pashos
242-01 Braddock Ave.
Bellerose, NY 11426
Ph: 718-343-5074

PROJECT:
Sugar Hill Apartments
415 West 150th St
New York, NY 10031

PRODUCED BY:	PROJECT MANAGER:	DATE:
Eric Ma	Eric Ma	4/2/09

LEGEND:	
STAIR SIGN	A 4
STAIR/FLOOR SIGN	B 3
EGRESS MAP	C 2
ELEVATOR JAMB PLATE	D 4
ROOM ID SIGN	E 12
MISC DOOR SIGNS	F 2
RESTROOM SIGN	G 1
MANAGEMENT SIGN	H
APARTMENT NUMBERS	I

CELLAR FLOOR

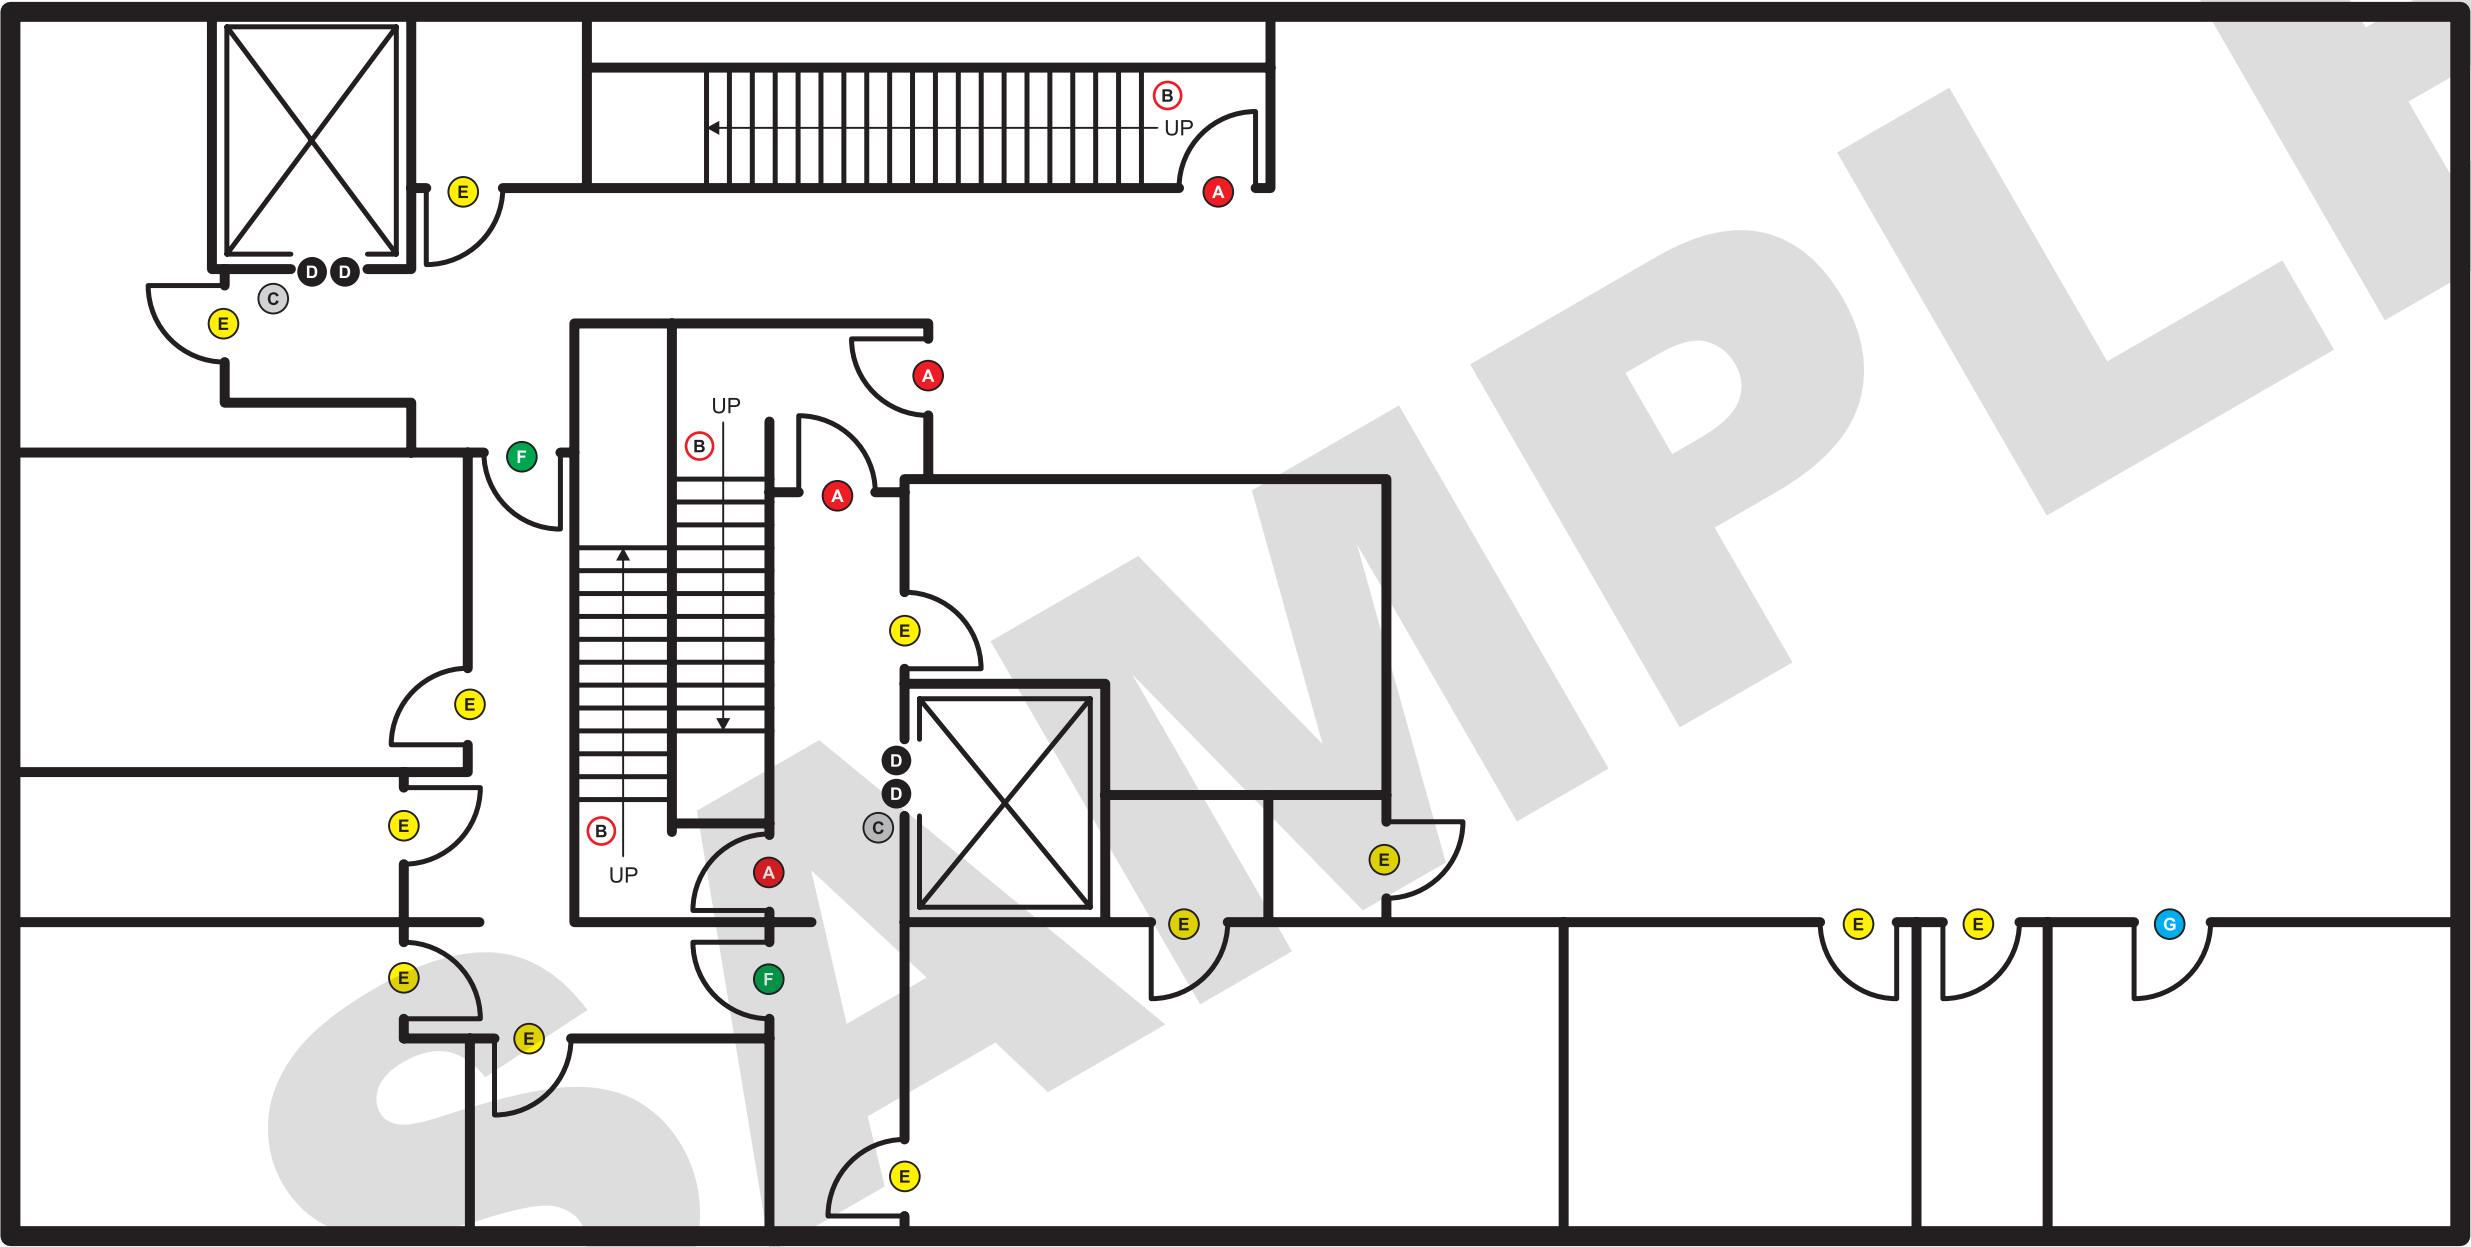



167 west 81st street, NYC
TEL: (212) 769-4992
FAX: (212) 496-9649
www.audreysigns.com
signs@audreysigns.com


CLIENT:
MJM Services
Constantina Pashos
242-01 Braddock Ave.
Bellerose, NY 11426
Ph: 718-343-5074

PROJECT:
Sugar Hill Apartments
415 West 150th St
New York, NY 10031

PRODUCED BY:	PROJECT MANAGER:	DATE:
Eric Ma	Eric Ma	4/2/09

LEGEND:	
STAIR SIGN	A 6
STAIR/FLOOR SIGN	B 6
EGRESS MAP	C 2
ELEVATOR JAMB PLATE	D 4
ROOM ID SIGN	E 6
MISC DOOR SIGNS	F 5
RESTROOM SIGN	G 1
MANAGEMENT SIGN	H 1
APARTMENT NUMBERS	I

1st FLOOR

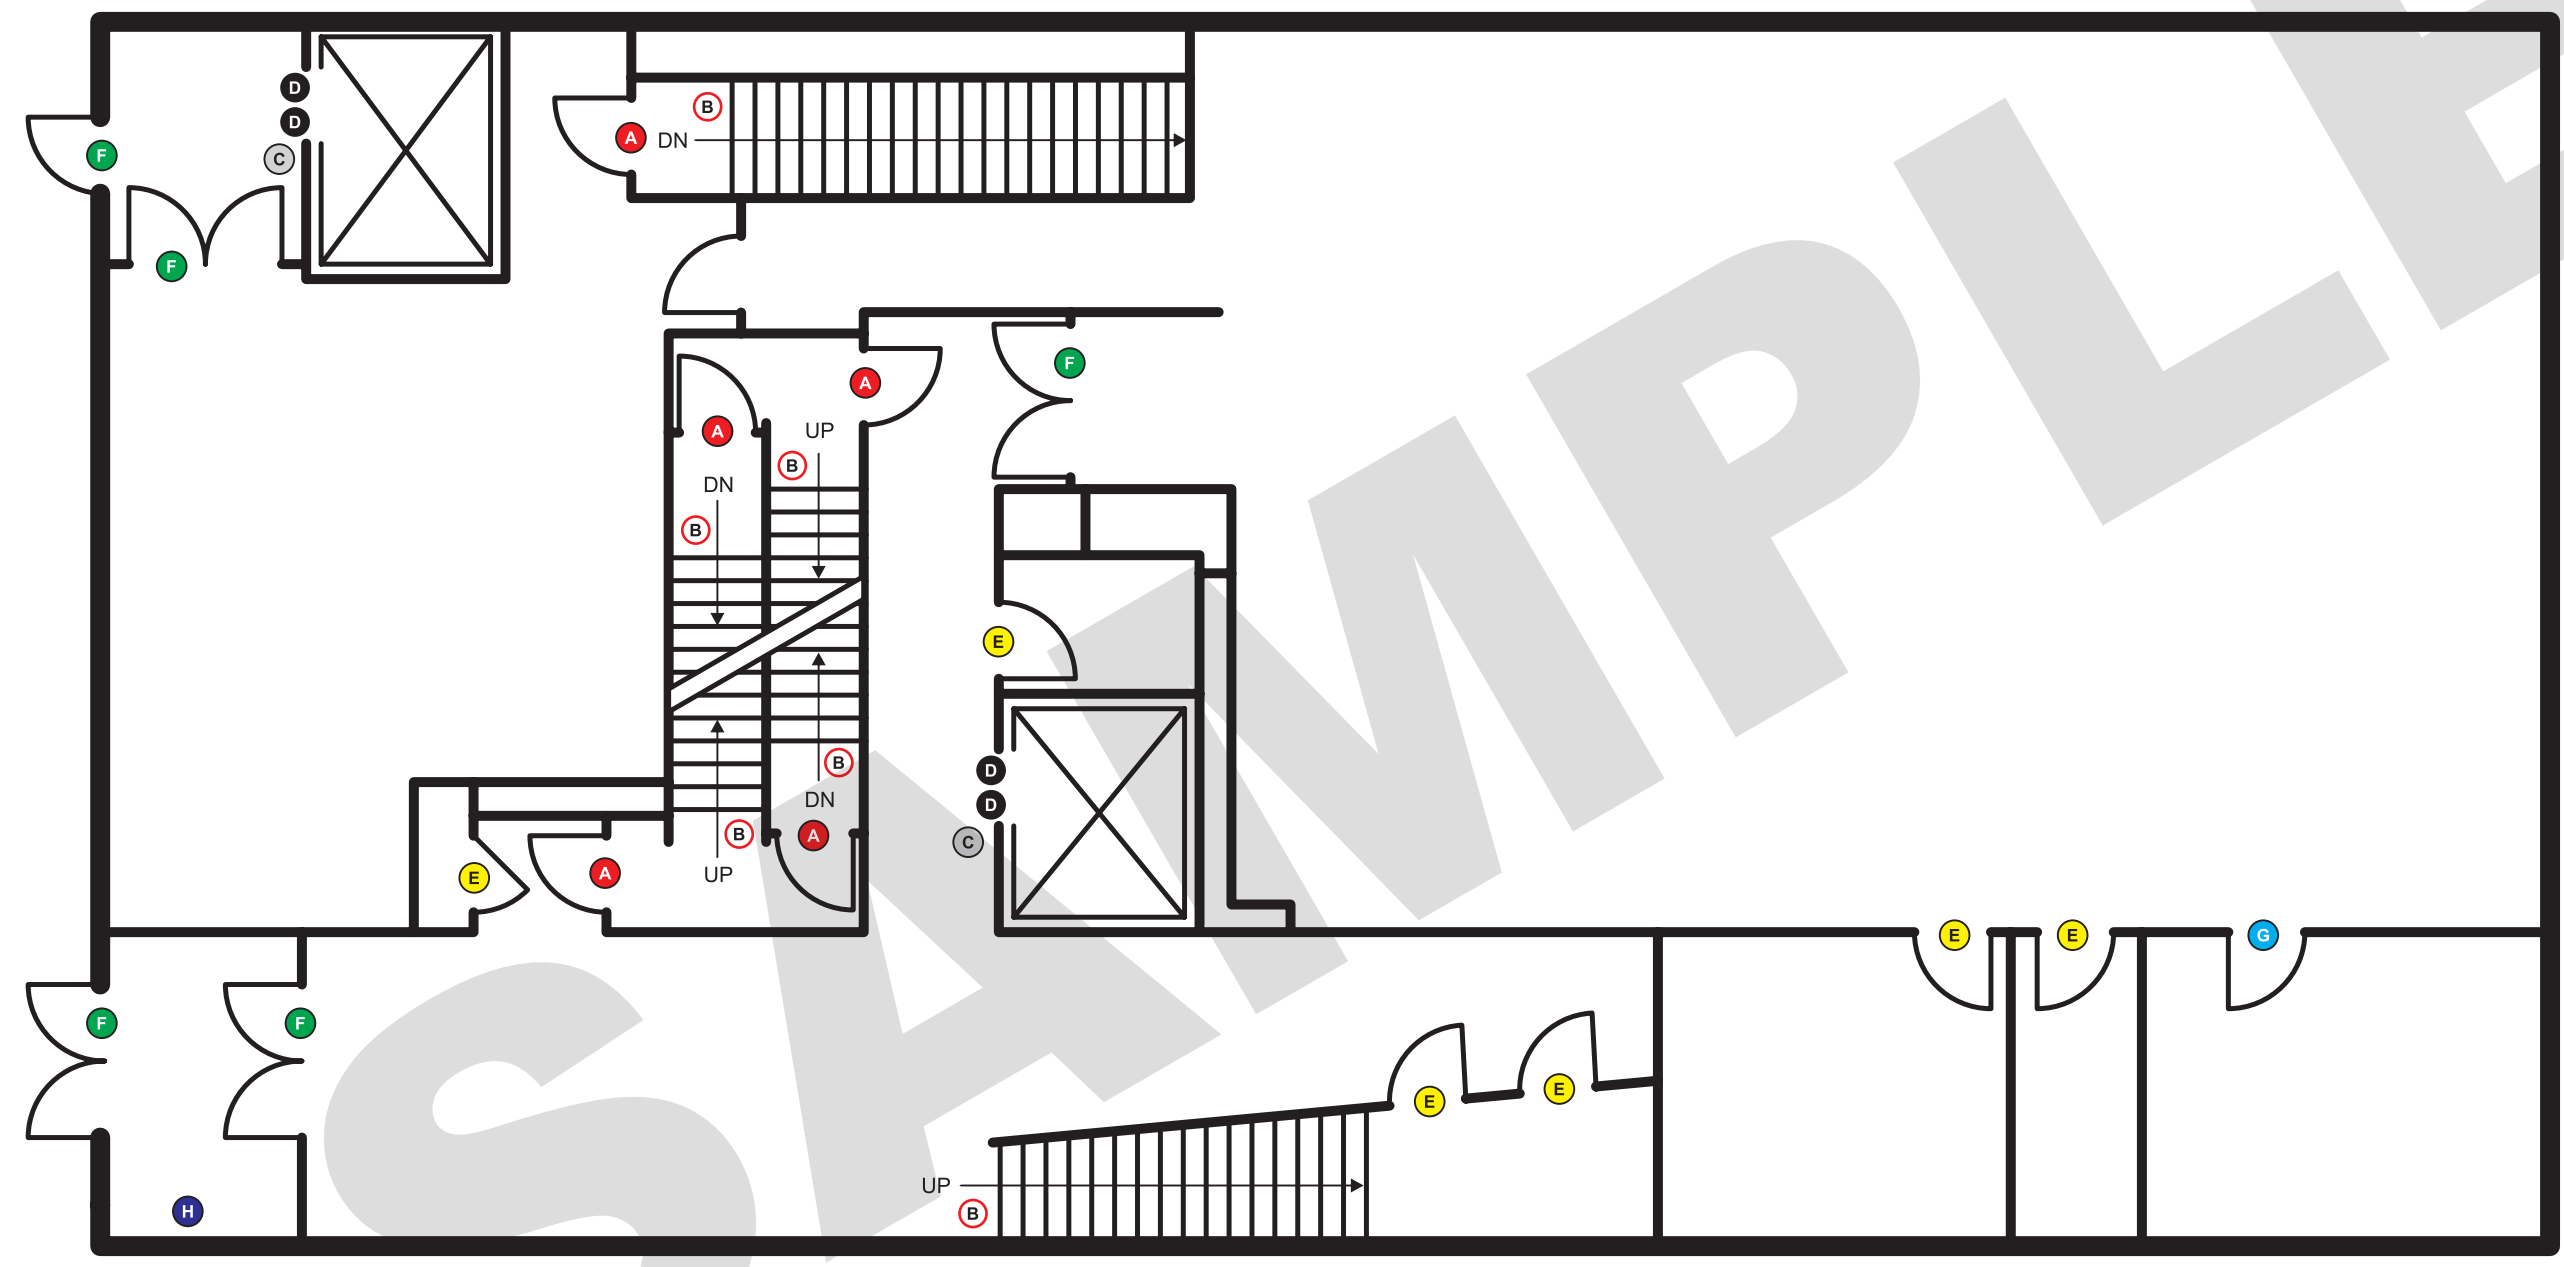



167 west 81st street, NYC
TEL: (212) 769-4992
FAX: (212) 496-9649
www.audreysigns.com
signs@audreysigns.com


CLIENT:
MJM Services
Constantina Pashos
242-01 Braddock Ave.
Bellerose, NY 11426
Ph: 718-343-5074

PROJECT:
Sugar Hill Apartments
415 West 150th St
New York, NY 10031

PRODUCED BY:	PROJECT MANAGER:	DATE:
Eric Ma	Eric Ma	4/2/09

LEGEND:		
STAIR SIGN	A	2
STAIR/FLOOR SIGN	B	3
EGRESS MAP	C	1
ELEVATOR JAMB PLATE	D	2
ROOM ID SIGN	E	1
MISC DOOR SIGNS	F	1
RESTROOM SIGN	G	
MANAGEMENT SIGN	H	
APARTMENT NUMBERS	I	2

2nd FLOOR

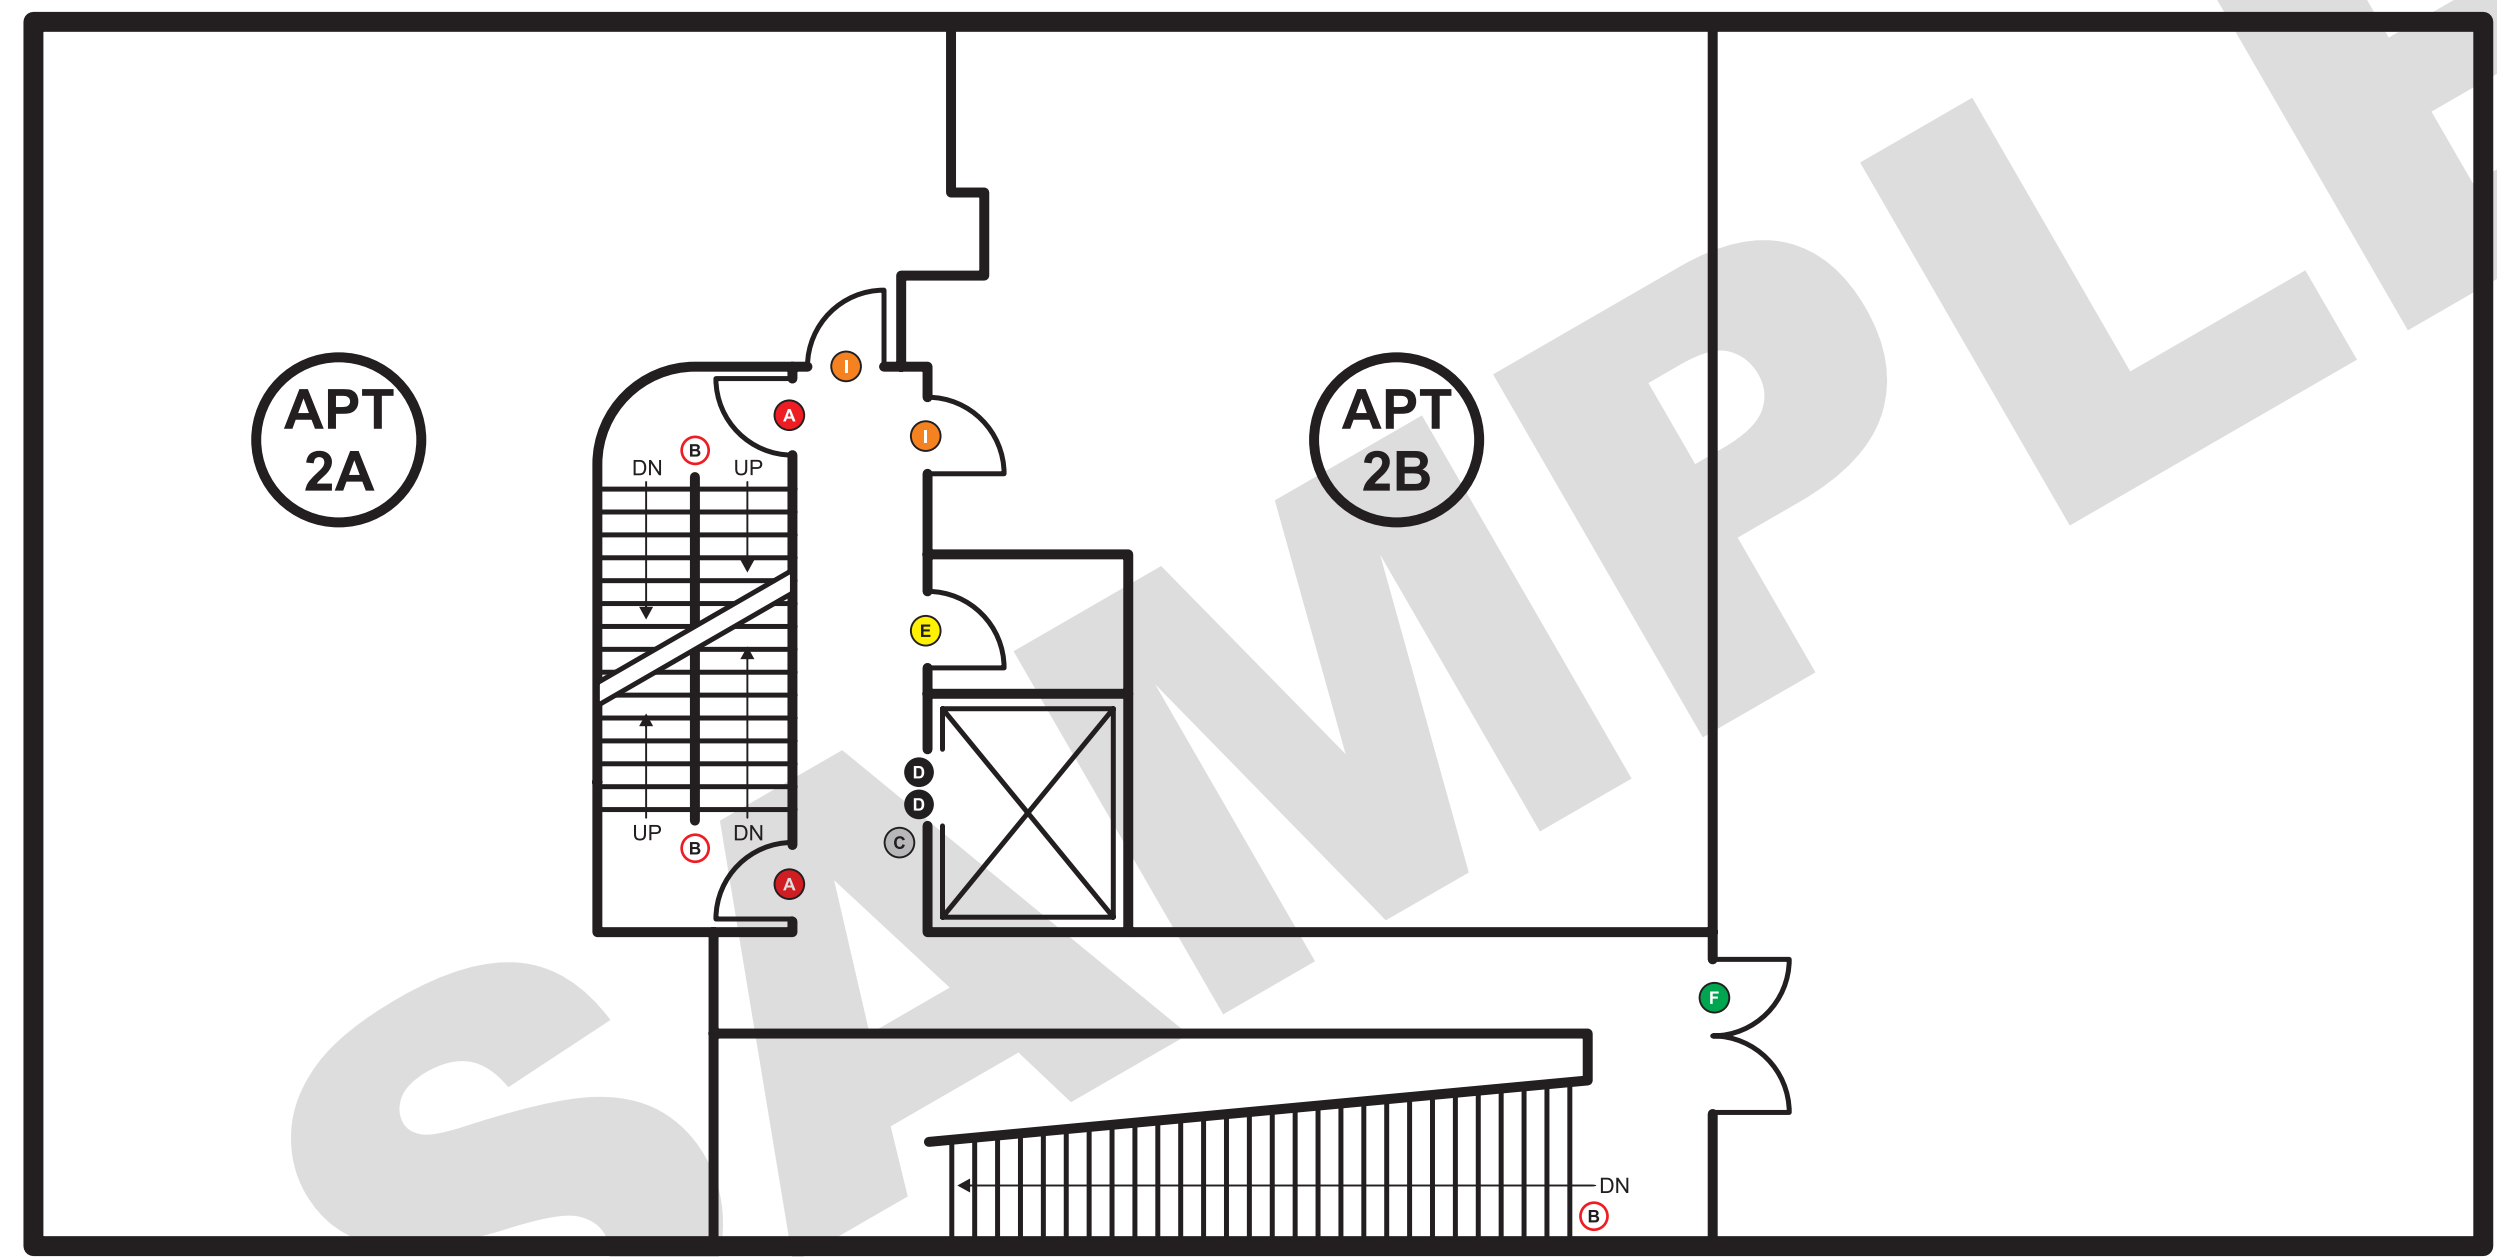



167 west 81st street, NYC
TEL: (212) 769-4992
FAX: (212) 496-9649
www.audreysigns.com
signs@audreysigns.com

CLIENT:
MJM Services
Constantina Pashos
242-01 Braddock Ave.
Bellerose, NY 11426
Ph: 718-343-5074


PROJECT:
Sugar Hill Apartments
415 West 150th St
New York, NY 10031

PRODUCED BY:	PROJECT MANAGER:	DATE:
Eric Ma	Eric Ma	4/2/09

LEGEND:

STAIR SIGN	A	8
STAIR/FLOOR SIGN	B	8
EGRESS MAP	C	4
ELEVATOR JAMB PLATE	D	8
ROOM ID SIGN	E	4
MISC DOOR SIGNS	F	
RESTROOM SIGN	G	
MANAGEMENT SIGN	H	
APARTMENT NUMBERS	I	12

FLOORS 3-6

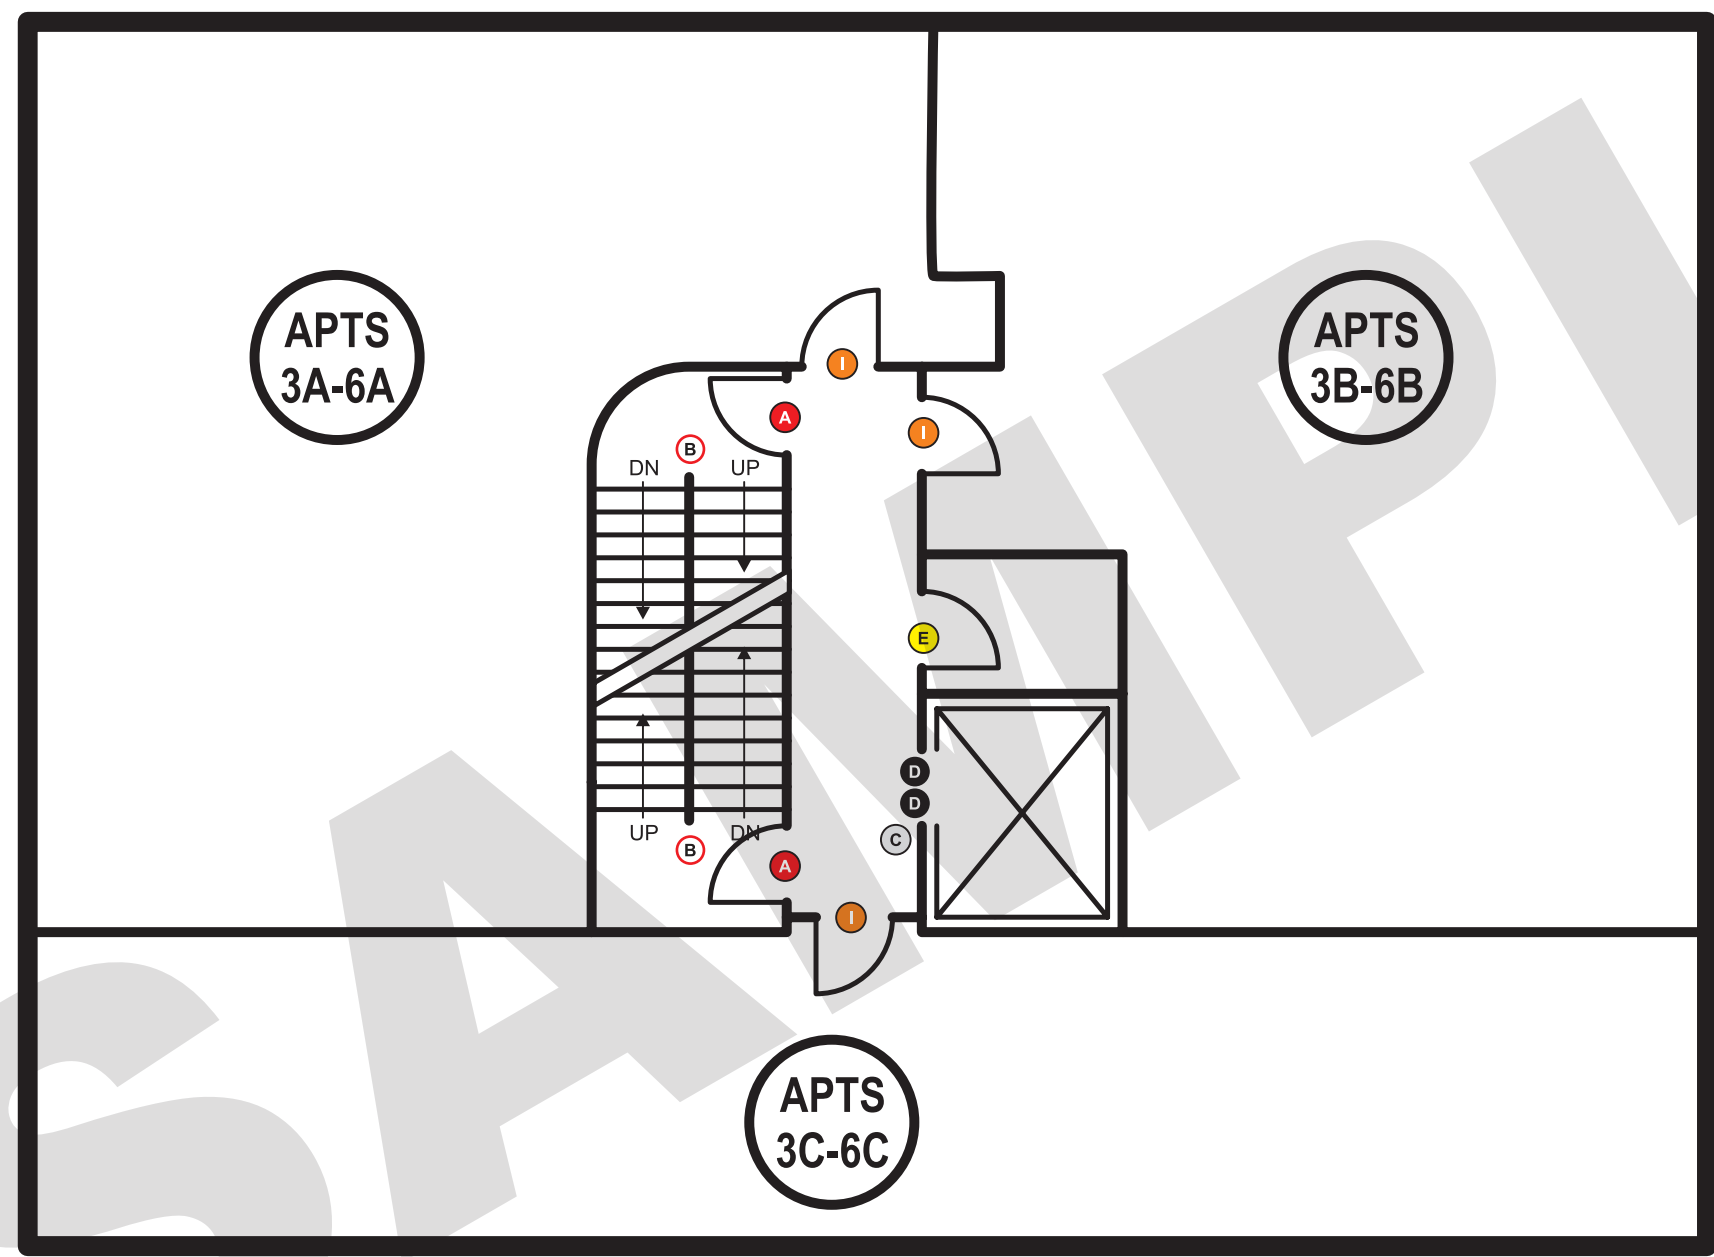



167 west 81st street, NYC
TEL: (212) 769-4992
FAX: (212) 496-9649
www.audreysigns.com
signs@audreysigns.com


CLIENT:
MJM Services
Constantina Pashos
242-01 Braddock Ave.
Bellerose, NY 11426
Ph: 718-343-5074

PROJECT:
Sugar Hill Apartments
415 West 150th St
New York, NY 10031

PRODUCED BY:	PROJECT MANAGER:	DATE:
Eric Ma	Eric Ma	4/2/09

LEGEND:		
STAIR SIGN	A	2
STAIR/FLOOR SIGN	B	2
EGRESS MAP	C	1
ELEVATOR JAMB PLATE	D	2
ROOM ID SIGN	E	1
MISC DOOR SIGNS	F	
RESTROOM SIGN	G	
MANAGEMENT SIGN	H	
APARTMENT NUMBERS	I	2

7th FLOOR

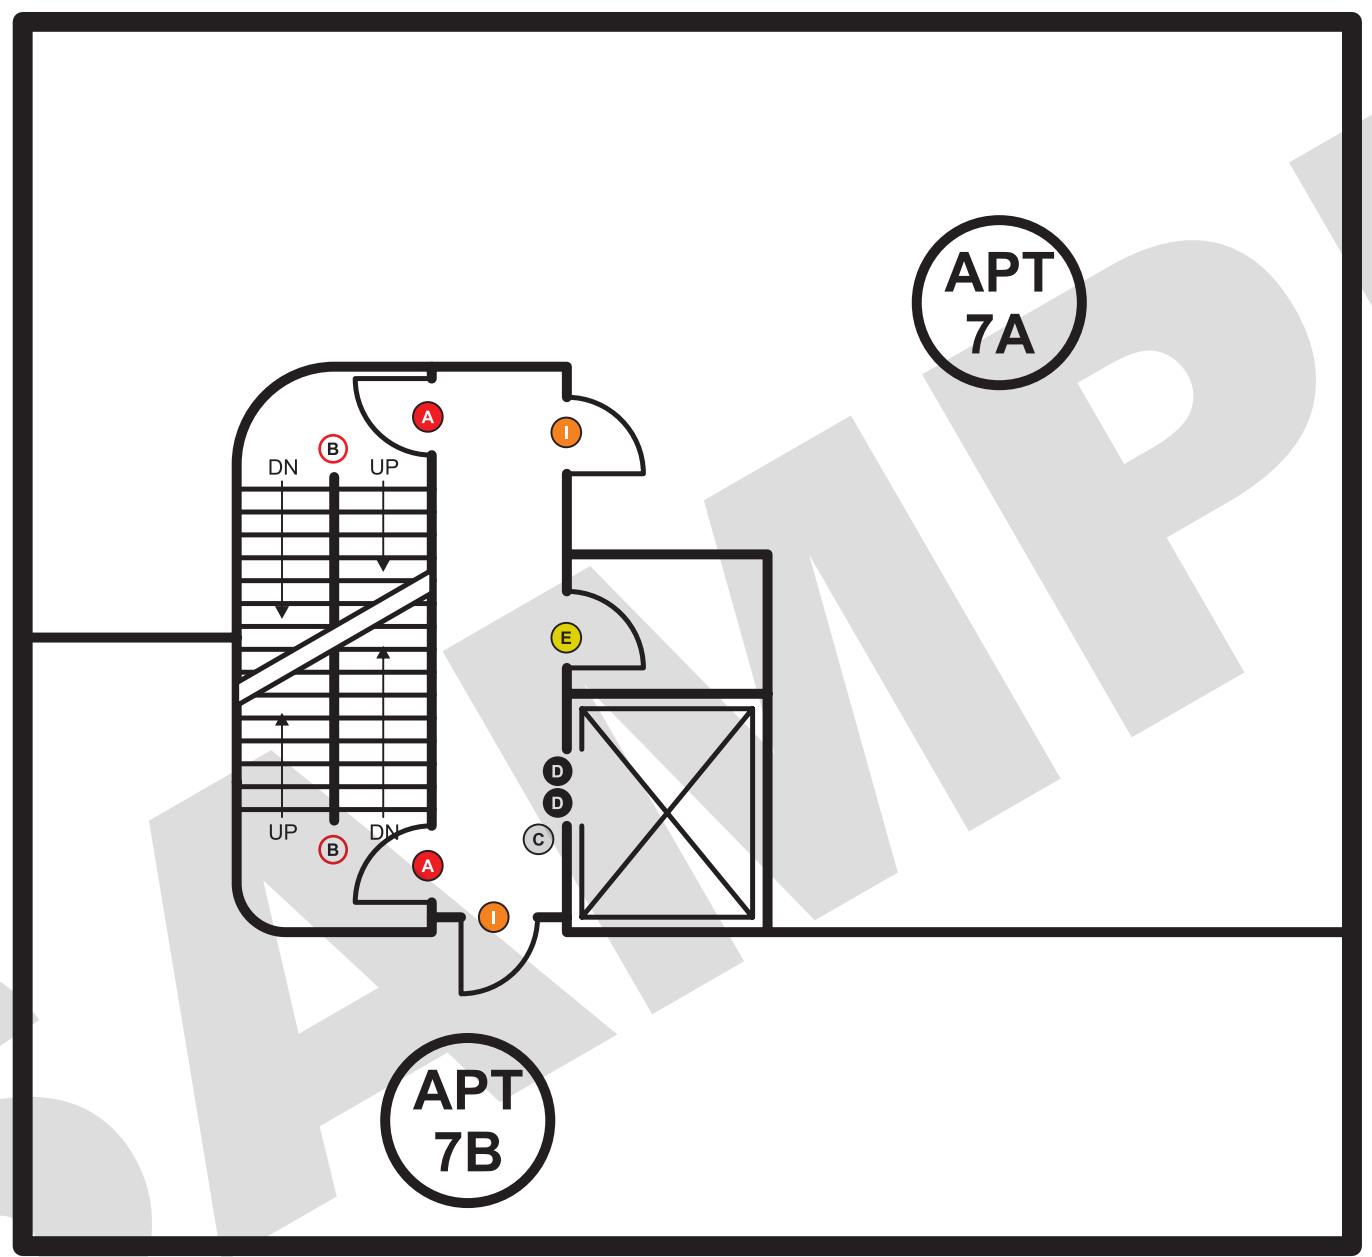

A STAIR SIGN (TYPICAL)



- 6"H x 6"W x 1/16"T
- Silver Metallex acrylic
- Raised black graphics
- Grade 2 Braille
- ADA

B STAIR/FLOOR SIGN (TYPICAL)



- 6"H x 12"W x 1/16"T
- Silver Metallex acrylic
- Raised black graphics
- Grade 2 Braille
- ADA

C EGRESS MAP (TYPICAL)



- 12"H x 12"W x 1/16"T
- Silver Metallex acrylic
- Black laser engraved graphics

D ELEVATOR JAMB PLATE (TYPICAL)



- 4"H x 3"W x 1/16"T
- Black acrylic
- Raised white graphics
- Grade 2 Braille
- ADA

E ROOM ID SIGN (TYPICAL)



- 6"H x 6"W x 1/16"T
- Silver Metallex acrylic
- Raised black graphics
- Grade 2 Braille
- ADA

F MISC DOOR SIGNS (TYPICAL)




- 3"H x 10"W x 1/16"T
- Single color acrylic
- Laser engraved graphics

G RESTROOM SIGN (TYPICAL)



- 9"H x 9"W x 1/16"T
- Silver Metallex acrylic
- Raised black graphics
- Grade 2 Braille
- ADA

H MANAGEMENT SIGN (TYPICAL)

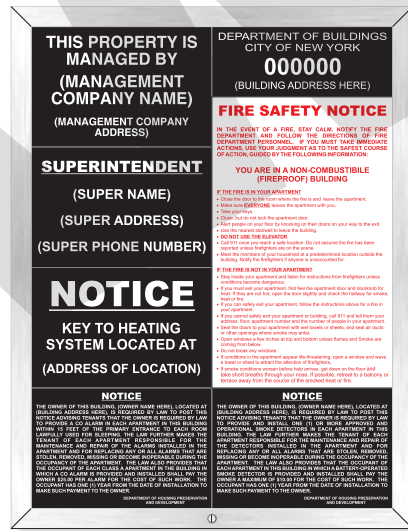

- 26"H x 20"W
- Satin aluminum case
- Locking polycarbonate window
- Includes magnetic inserts
- Laser engraved

I APARTMENT NUMBERS (TYPICAL)



- 3 1/2"H x 4 1/2"T
- 1/4"T Black acrylic characters
- Satin aluminum backer
- Grade 2 Braille
- ADA

	CELLAR	1st FLOOR	2nd FLOOR	3rd FLOOR	4th FLOOR	5th FLOOR	6th FLOOR	7th FLOOR	TOTAL
STAIR SIGN A	4	6	2	2	2	2	2	2	22
STAIR/FLOOR SIGN B	3	6	3	2	2	2	2	2	22
EGRESS MAP C	2	2	1	1	1	1	1	1	10
ELEVATOR JAMB PLATE D	4	4	2	2	2	2	2	2	20
ROOM ID SIGN E	12	6	1	1	1	1	1	1	24
MISC DOOR SIGNS F	2	5	1						8
RESTROOM SIGN G	1	1							2
MANAGEMENT SIGN H		1							1
APARTMENT NUMBERS I			2	3	3	3	3	2	16